


NORTH ELEVATION

SCALE: 1/8" = 1'-0"

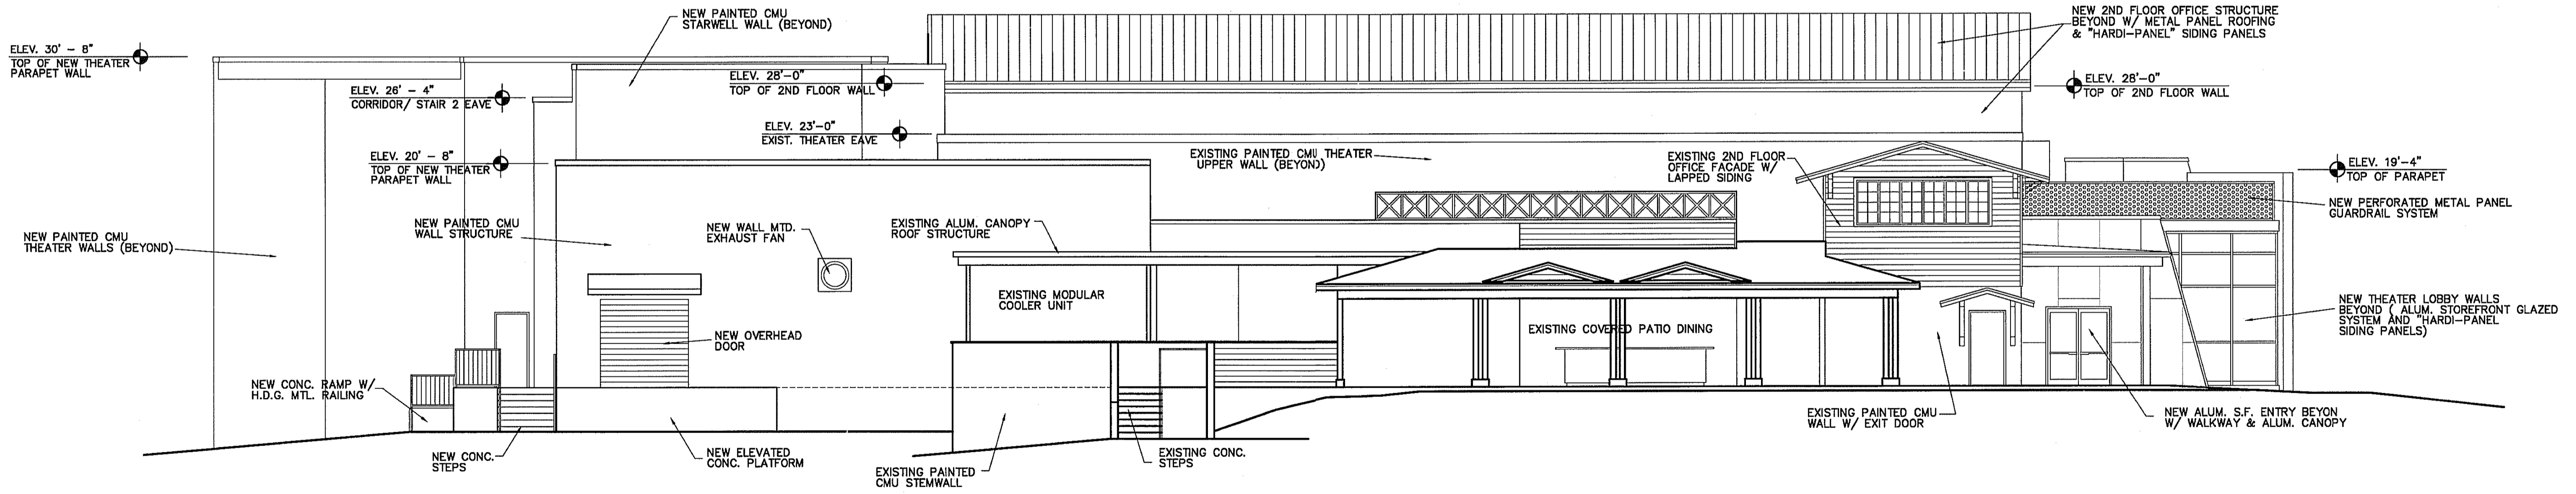

WEST ELEVATION

SCALE: 1/8" = 1'-0"

Ajgro
12-4-15

REVISIONS	BY

HOLZMAN MOSS BOTINO ARCHITECTURE
214 W. 29TH STREET TOWER, 17TH FLOOR
NEW YORK, NEW YORK 10001
HOLZMANMOSS.COM

ANTHONY L. LEFEBVRE ARCHITECT
1401 EDGEWATER DRIVE
ORLANDO, FLORIDA 32804
LICENSE NUMBER
TELEPHONE

H.J. HIGH CONSTRUCTION CO.
1015 W. AMELIA STREET
ORLANDO, FLORIDA 32805
TELEPHONE (407) 492-8171
FAX (407) 941-4820

ADDITIONS + MODIFICATIONS
ENZIAN THEATER
MAITLAND, FLORIDA

DRAWN
CHECKED
DATE 9-14-14
SCALE
JOB NO.
SHEET
DD-A7
OF SHEETS