


SOUTH ELEVATION

SCALE: 1/8" = 1'-0"

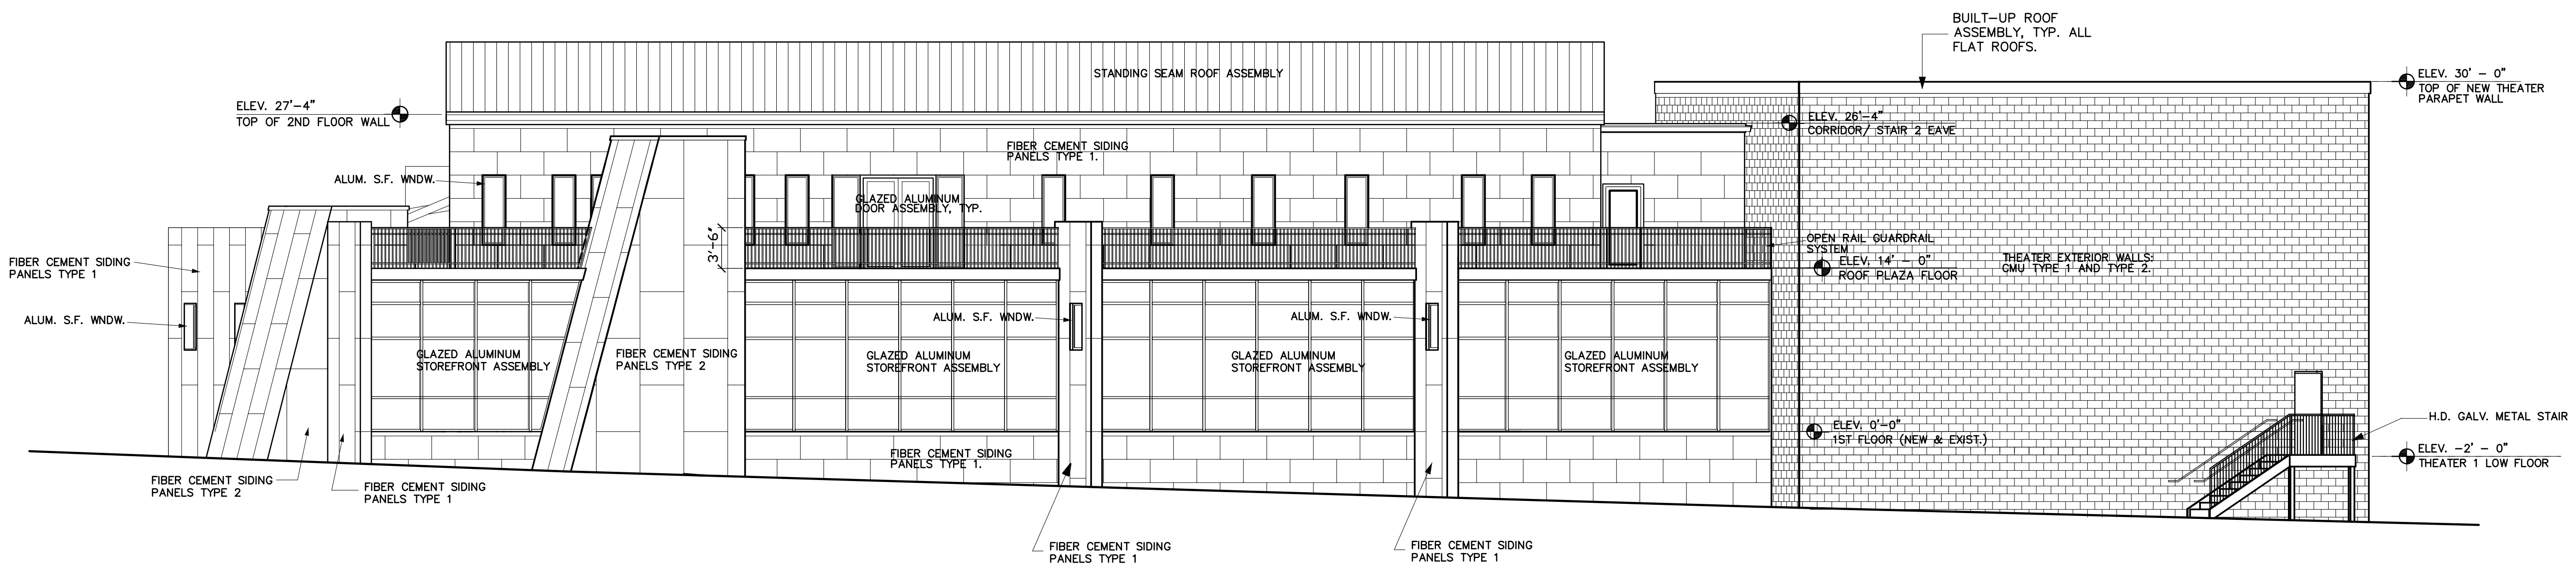

EAST ELEVATION

SCALE: 1/8" = 1'-0"

REVISIONS	BY

HOLZMAN MOSS BOTTING ARCHITECTURE
 214 W. 29TH STREET TOWER, 17TH FLOOR
 NEW YORK, NEW YORK 10001
 HOLZMANMOSS.COM

ANTHONY L. LEPORE ARCHITECT
 1401 EDGEWATER DRIVE
 ORLANDO, FLORIDA 32804
 LICENSE NUMBER
 TELEPHONE

H.J. HIGH CONSTRUCTION CO.
 1015 W. AMELIA STREET
 ORLANDO, FLORIDA 32805
 TELEPHONE (407) 422-8771
 FAX (407) 844-8820

ADDITIONS + MODIFICATIONS
ENZIAN THEATER
 MAITLAND, FLORIDA

DRAWN
CHECKED
DATE 2-5-14
SCALE
JOB NO.
SHEET
DD-A6
OF SHEETS

RECEIVED
 H. J. HIGH
 12/28/2015
 7:38:17 AM