



Typical Access Corridor

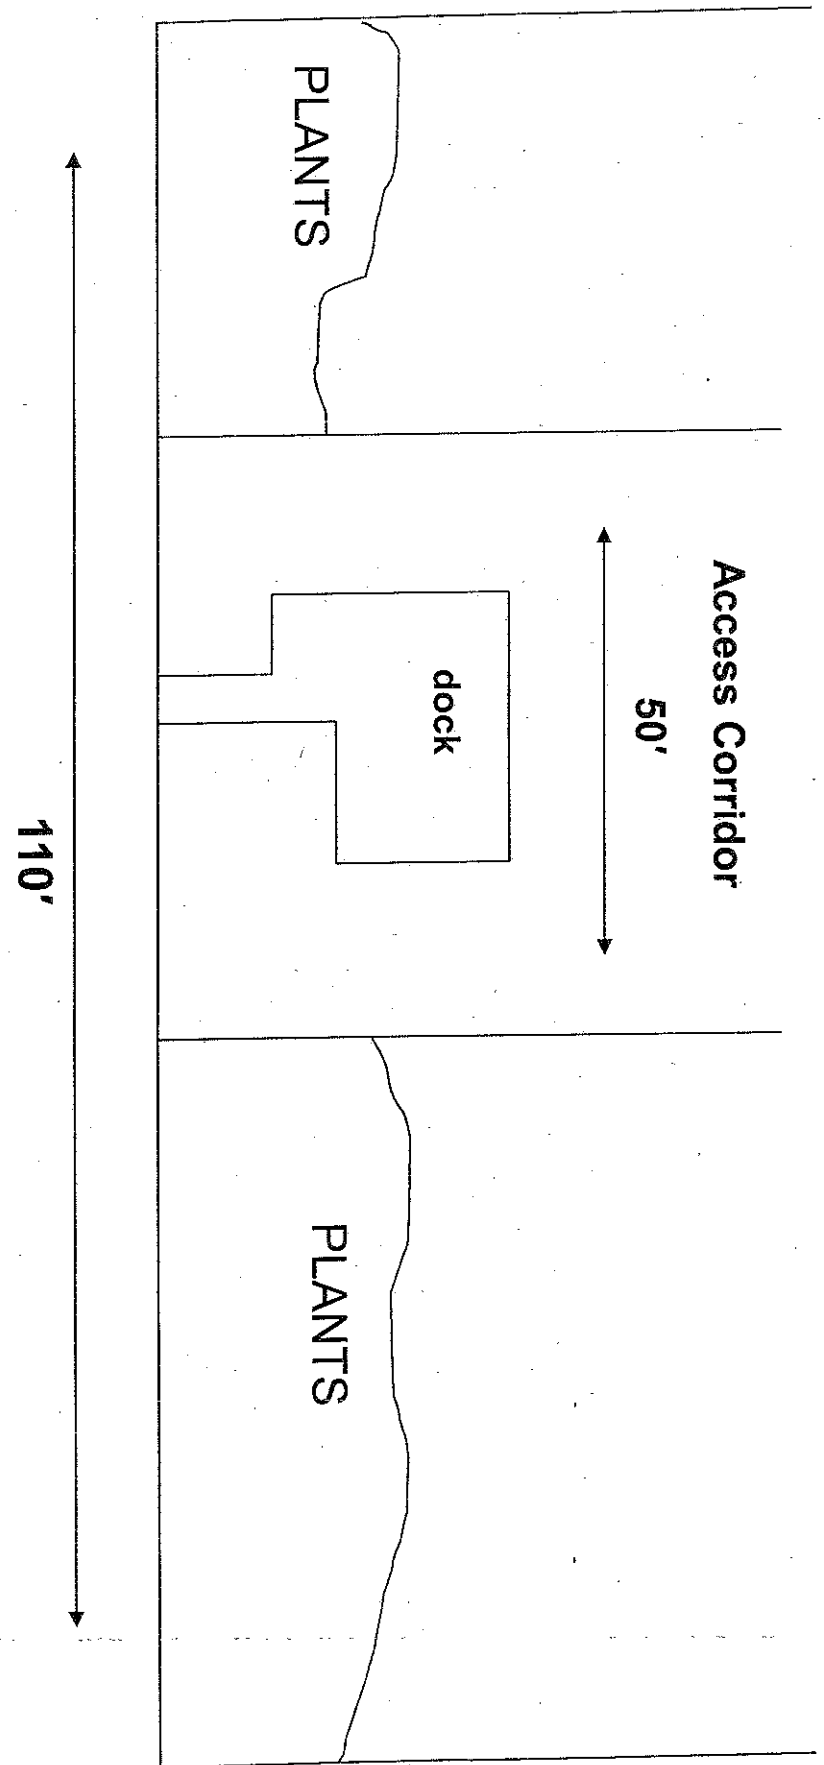

- Can clear 50 feet or 50 percent of shoreline whichever is less
- Rest of lakefront **MUST** be vegetated with aquatic plants
- Areas outside the access corridor may be left alone, or a permit may be obtained to remove exotic (non-native) plants and revegetate with native species

Permit Sketches – Vegetation Removal Plan

- Must be submitted with all applications where clearing outside of the access corridor is proposed
- Must show width of lot, any structures and all vegetation to be removed
- May be hand drawn

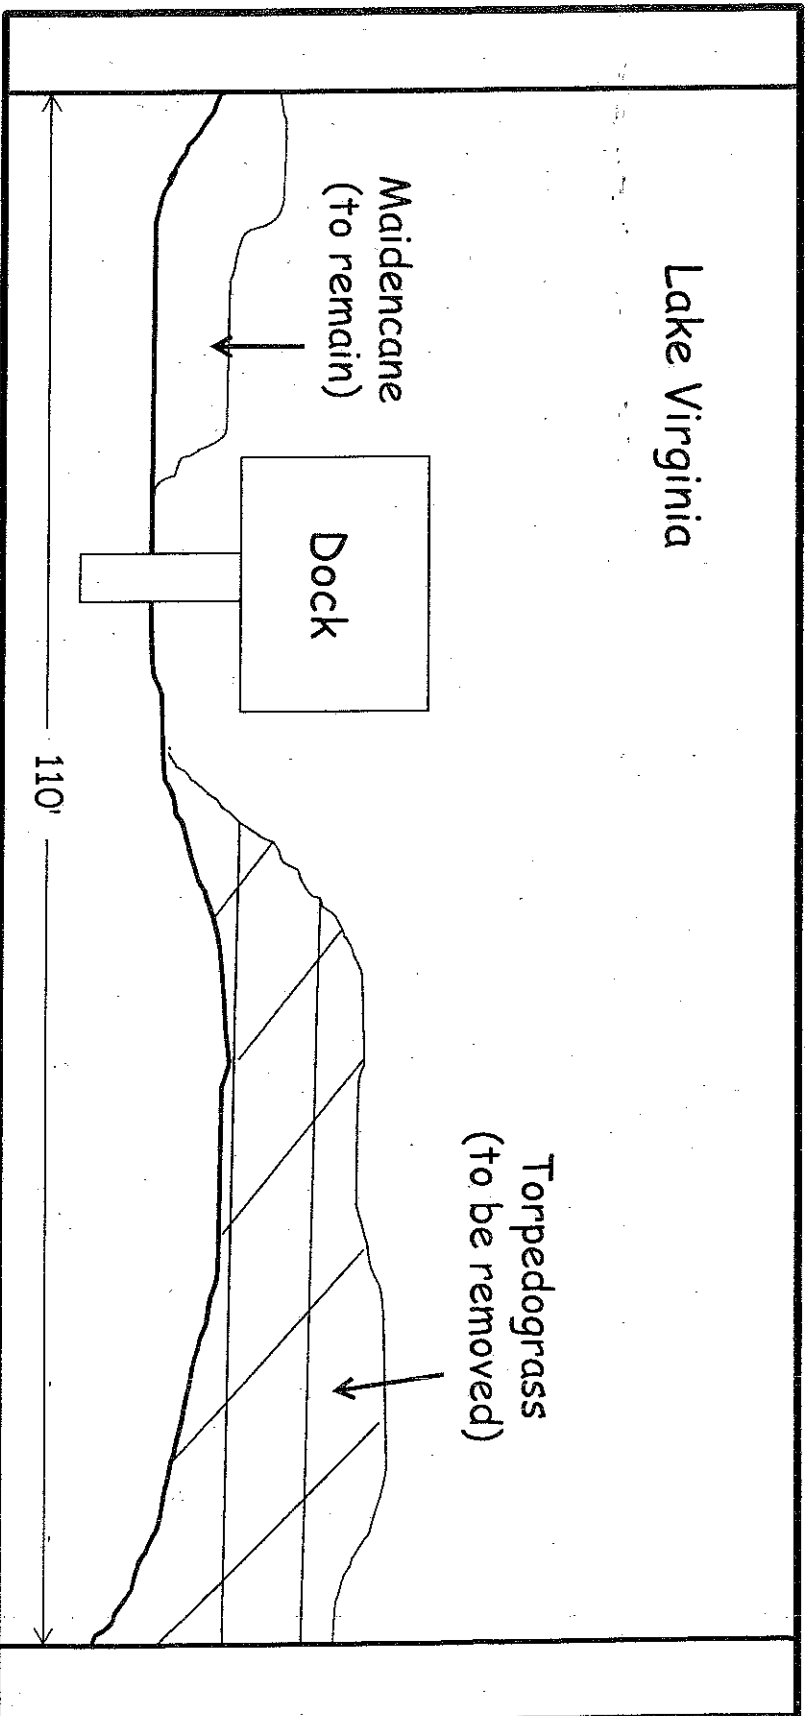

Permit Sketches – Revegetation Plan

- Must be submitted with all applications where clearing outside of the access corridor is proposed
- Must show species, spacing and numbers of proposed plants
- May be hand drawn

